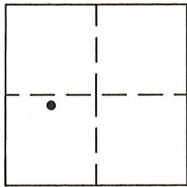


CORNER RECORD

Agency Index Bk. 21 Pg 14Document Number 20180081City of _____ County of Placer, CaliforniaBrief Legal Description CENTERLINE MONUMENTS AS SHOWN ON I-MAPS-61, O.R.P.C.**CORNER TYPE**Government Cor. ☐ Control ☐
Meander ☐ Property ☐
Rancho ☐ other ☒Date of Survey JULY 30, 2018**COORDINATES (OPTIONAL)**N. _____ E. _____
Elevation _____
Units ☐ Metric ☒ U.S. Survey Foot
Horizontal Datum _____
Zone _____ Epoch Date _____
Vertical Datum _____☐ Complies with Public Resources code § 8801-8819☐ Complies with Public Resources code § 8890-8902**PLS Act Ref:**☐ 8765(d)☒ 8771☐ 8773☐ Other**Corner/
Monument:**☒ Left as Found☐ Established☒ Rebuilt☐ Pre-Construction☐ Found and Tagged☐ Reestablished☐ Referenced☐ Post-Construction

Narrative of corner identified and monument as found, set, reset, replaced, or removed:

☒ See sheet # 2 for description(s):

FOUND MONUMENTS, PER "PLAT OF ALPINE PEAKS UNIT NO. 1", RECORDED IN BOOK 1 OF MAPS, PAGE 61, P.C.R., FROM FOUND MONUMENTS ESTABLISHED REFERENCE POINTS PRIOR TO NEW PAVEMENT OVERLAY, FROM REFERENCE POINTS SET MAG NAIL W/ 1-1/4" BRASS TAG STAMPED "PLACER CO. SURVEYOR" CENTERED OVER THE FOUND MONUMENTS AFTER PAVEMENT OVERLAY.



SURVEYOR'S STATEMENTThis Corner Record was prepared by me or under my direction in conformance with the Professional Land Surveyors' Act on OCTOBER 2, 2018Signed [Signature] P.L.S. or R.C.E. No. 7941**COUNTY SURVEYOR'S STATEMENT**

This Corner Record was received _____

and examined and filed OCTOBER 9, 2018Signed [Signature] P.L.S. or R.C.E. No. 6584
County Surveyor

County Surveyor's Comment:

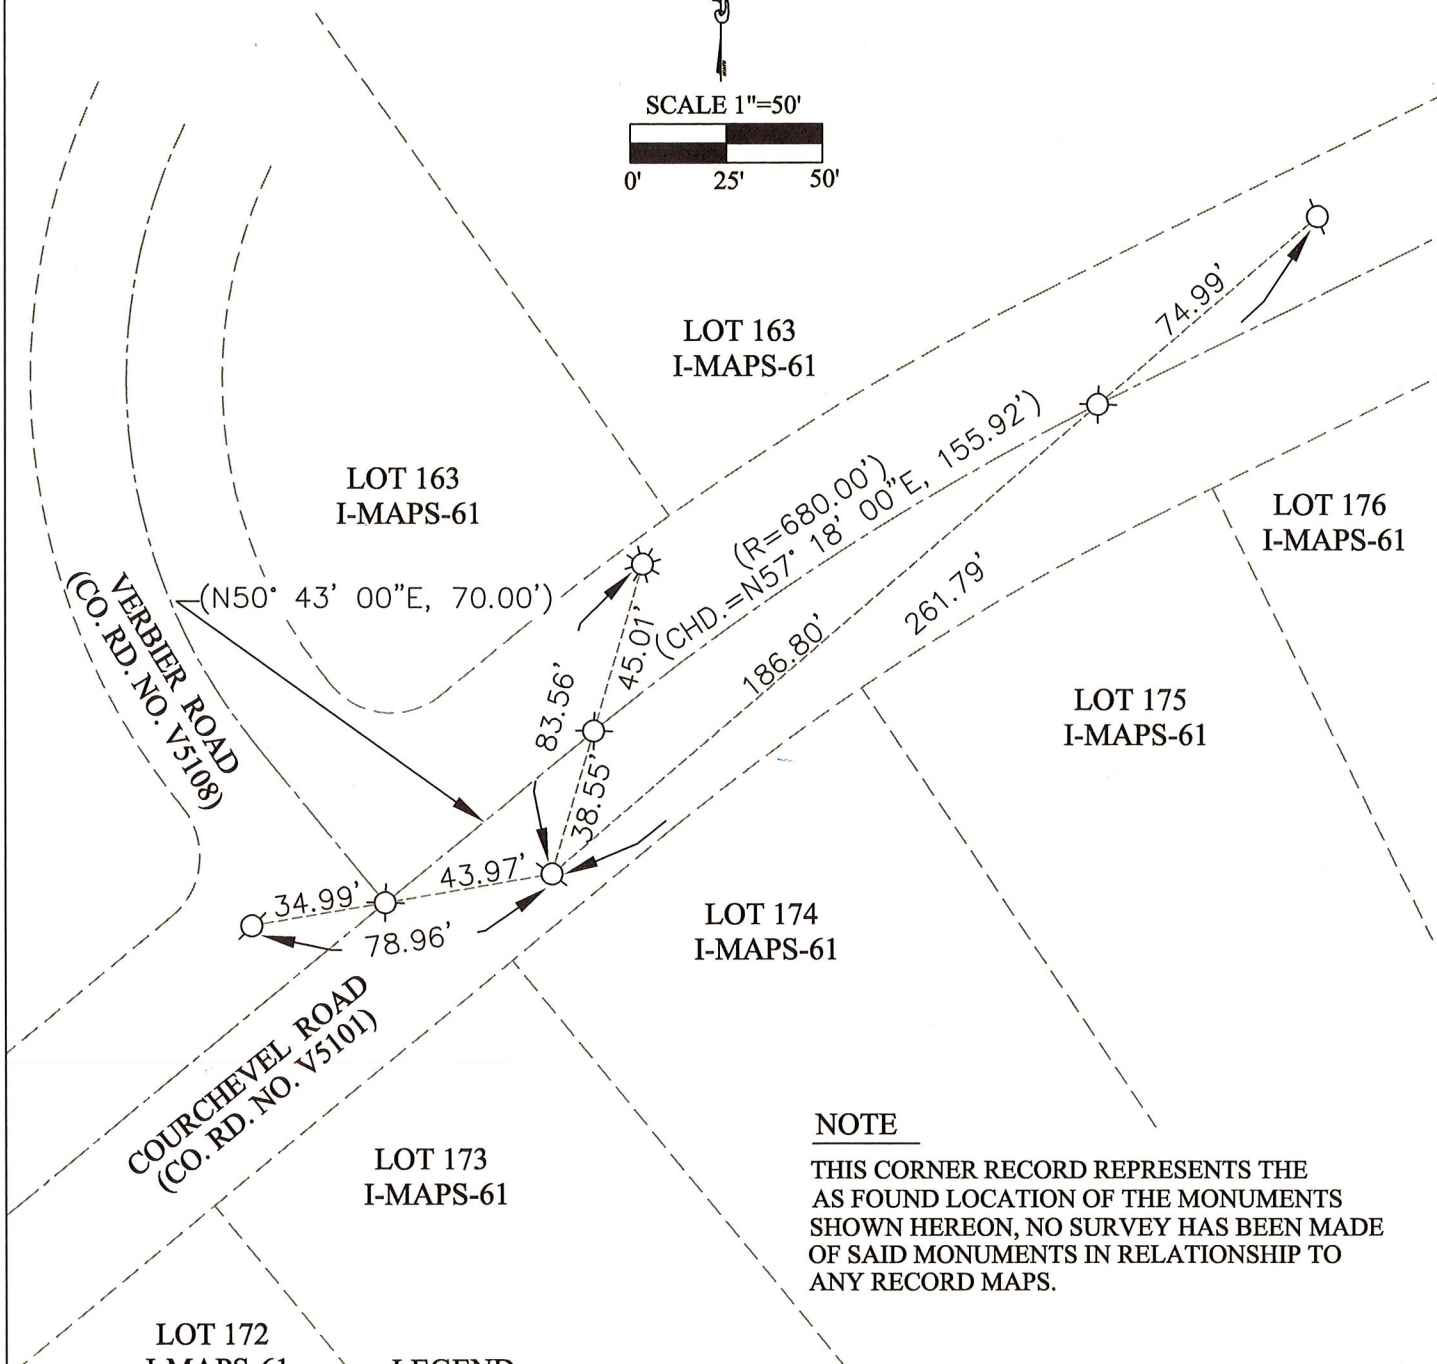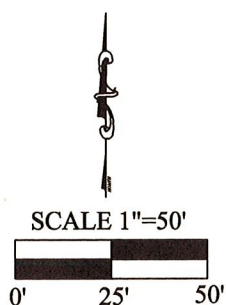

**NOTE**

THIS CORNER RECORD REPRESENTS THE AS FOUND LOCATION OF THE MONUMENTS SHOWN HEREON, NO SURVEY HAS BEEN MADE OF SAID MONUMENTS IN RELATIONSHIP TO ANY RECORD MAPS.

LEGEND

-
-
-
-
-